


Revisions:

- Jan 22-08 - add furniture and artwork to layouts for client meeting
- Jan 30 - 08 - modify furniture and artwork layouts as per meetings
- Feb 12-08 modify furniture layout as per meeting with Kison

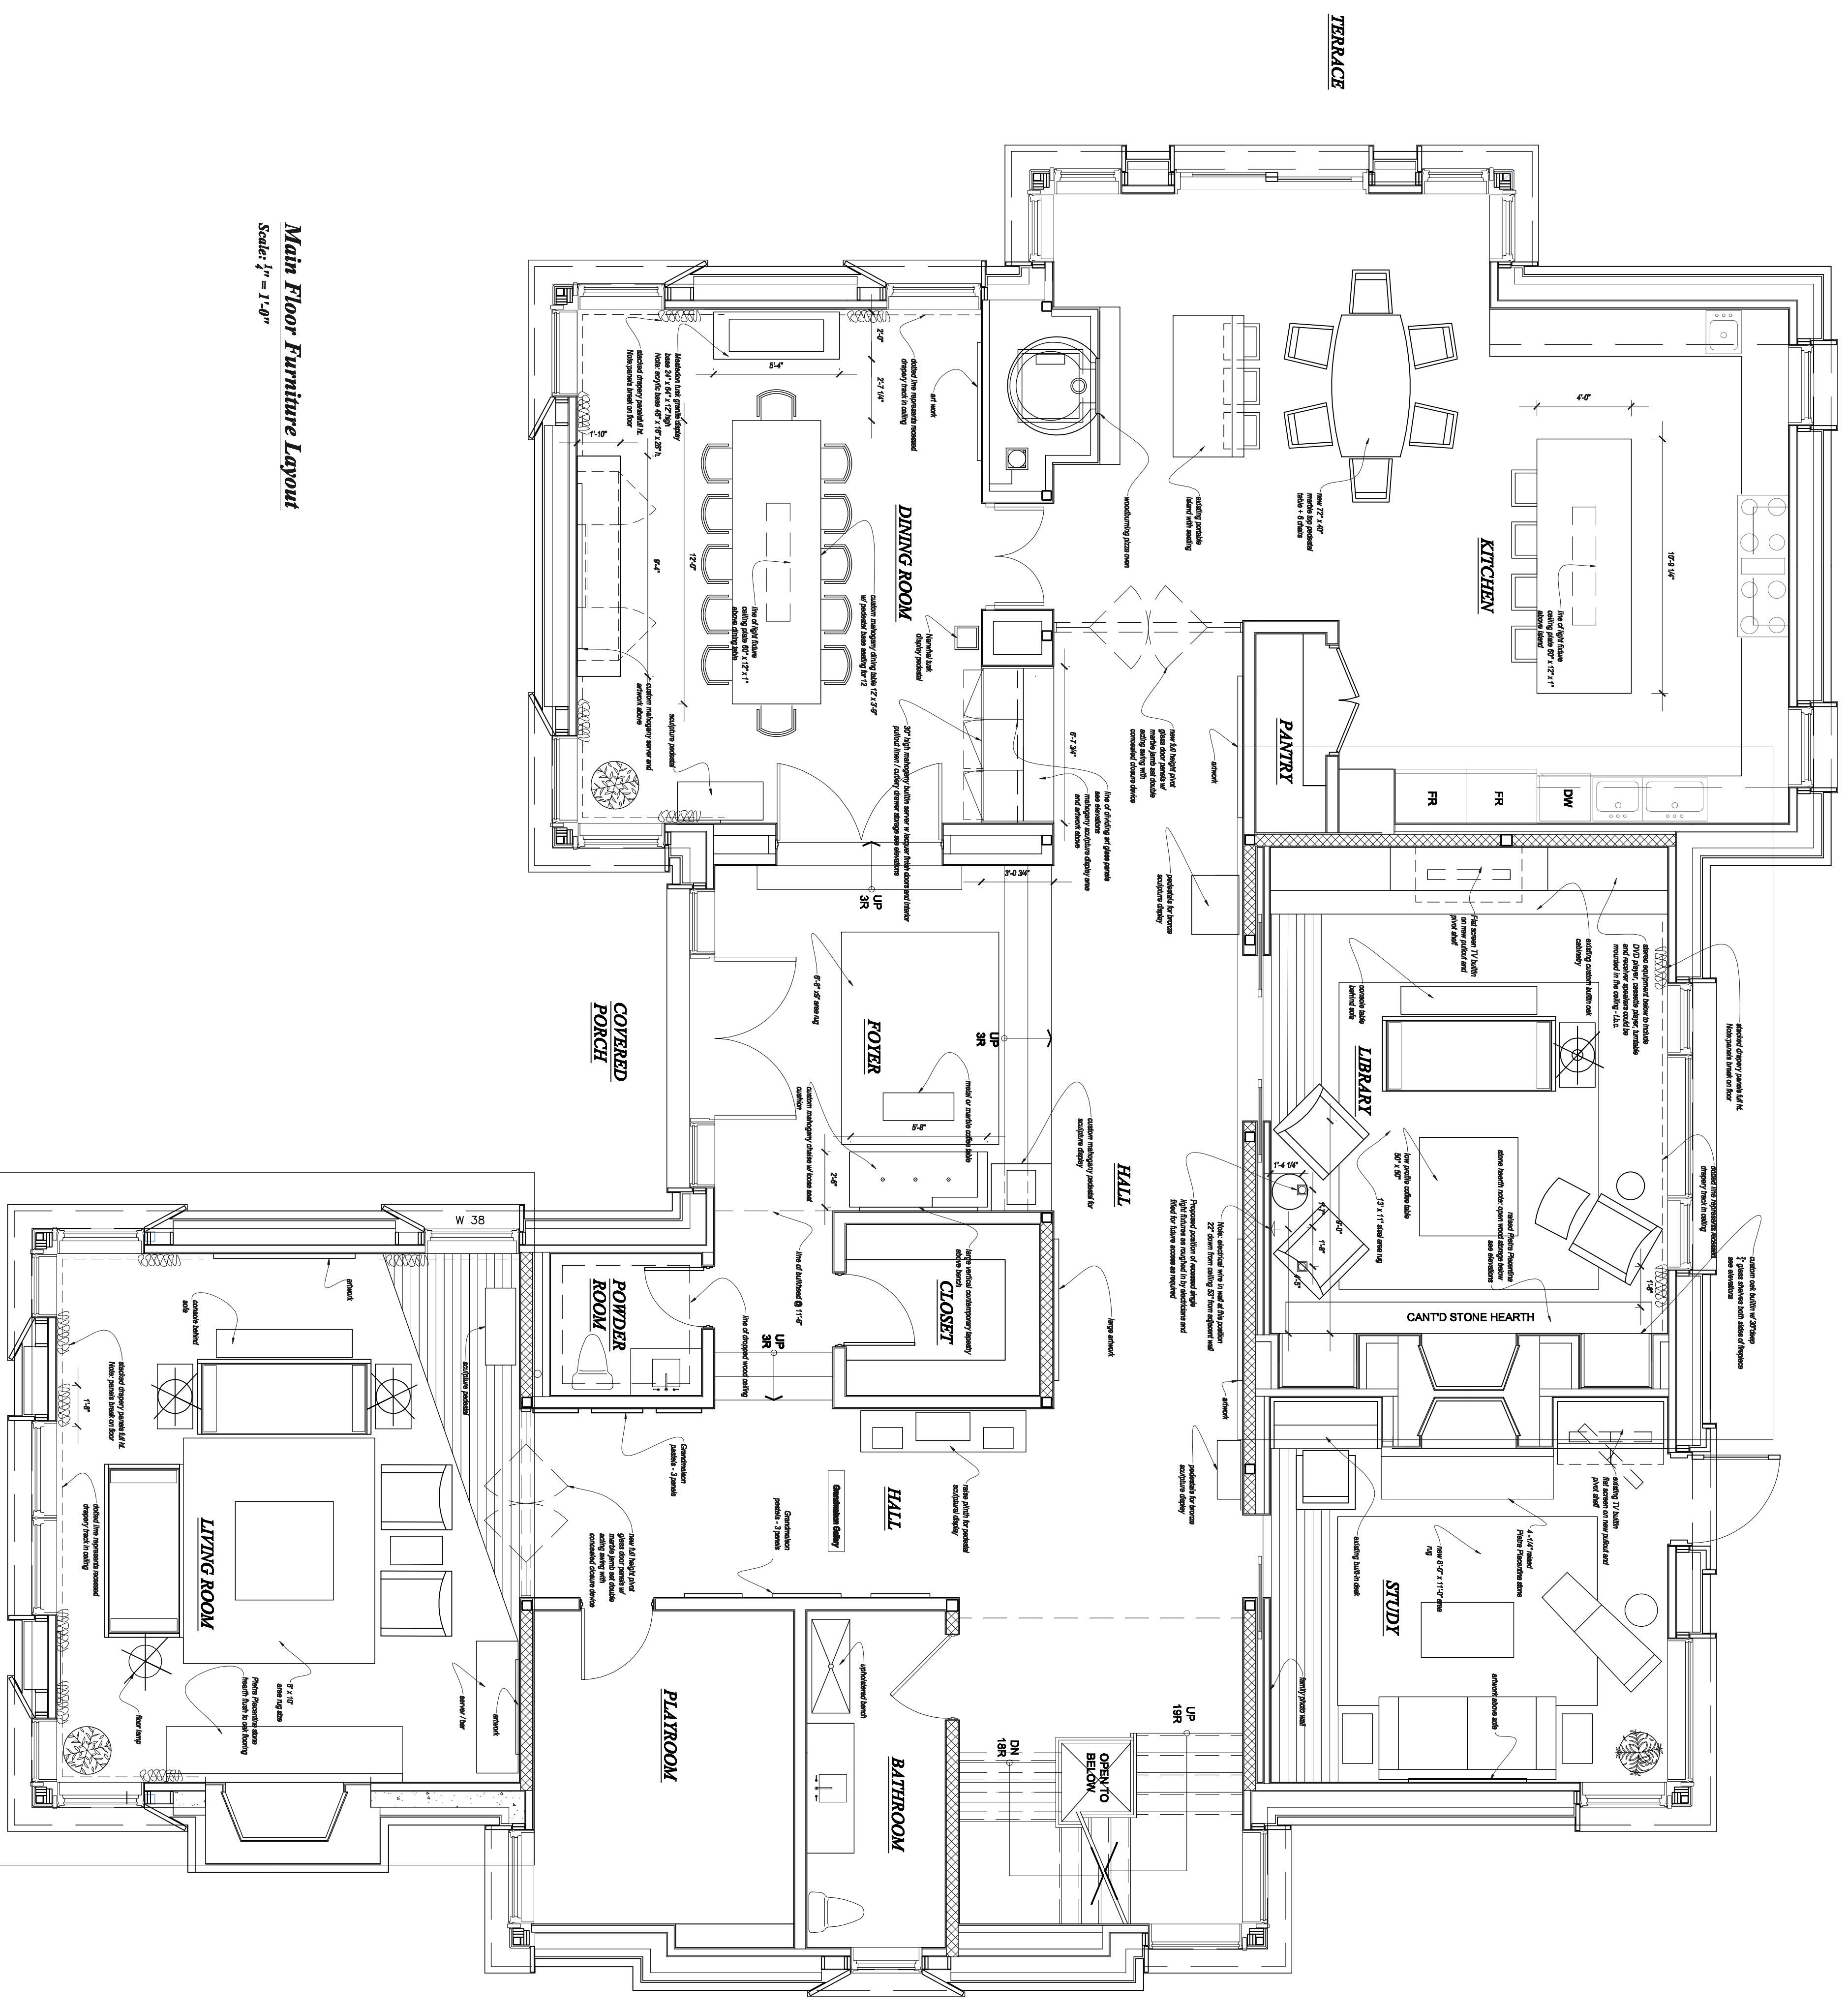

Main Floor Furniture Layout
Scale: 1/4" = 1'-0"

No.	Revision/Issue	Date

ID & Associates
INTERIOR ARCHITECTURE DESIGN DECORATION

46 Stouffville Ave., Toronto, ON M4T 2S3
T: (416) 397-2009 F: (416) 397-4536
www.detailsandassociates.com

Project Name and Address
Fusca - Vincent Residence
Main Floor Furniture
Layout
Toronto, Ontario

Project: Sheet
Date: August 07/08
Scale: as noted

ID-1